



T&S BRASS AND BRONZE WORKS, INC.


2 Saddleback Cove / P.O. Box 1088
Travelers Rest, SC 29690

Model No.

B-1450-01

Item No.

Travelers Rest, SC: 800-476-4103 • Simi Valley, CA: 800-423-0150 • Fax: 864-834-3518 • www.tsbrass.com

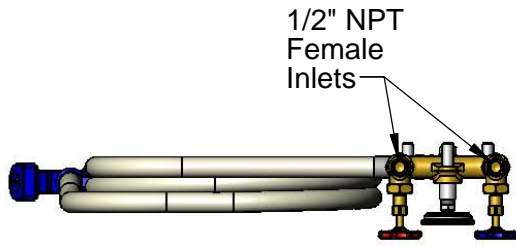

1/2" NPT
Female
Inlets

This Space for Architect/Engineer Approval


Job Name _____ Date _____

Model Specified _____ Quantity _____

Customer/Wholesaler _____

Contractor _____

Architect/Engineer _____

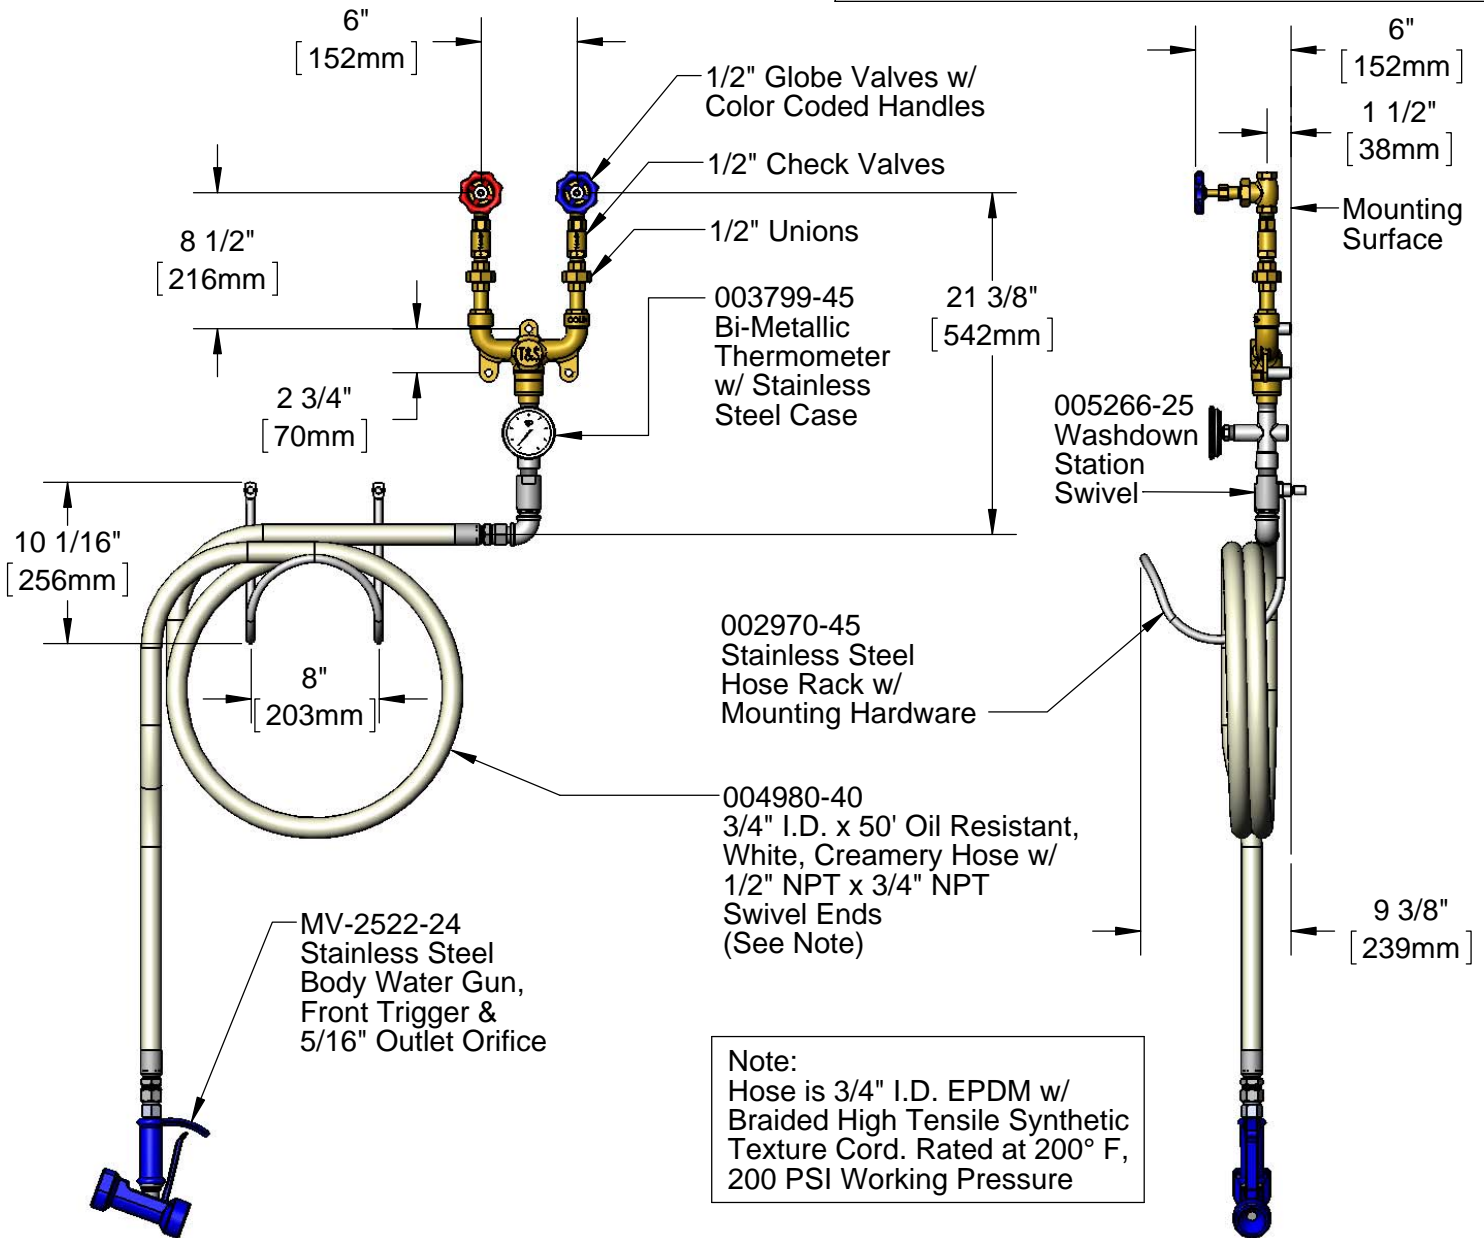

Note:
Hose is 3/4" I.D. EPDM w/
Braided High Tensile Synthetic
Texture Cord. Rated at 200° F,
200 PSI Working Pressure

Product Specifications:
Hot & Cold Water Washdown Station w/ Thermometer,
Mixing Valve w/ 1/2" NPT Inlets, 50' Creamery Hose w/
Water Gun & Hose Rack

| | | |
|-----------------------|-----------------------|--------------------------|
| Drawn DHL | Checked DMH | Approved JHB |
| Scale: 1:12 | | Date: 02/11/13 |